


195m³ RC TANK

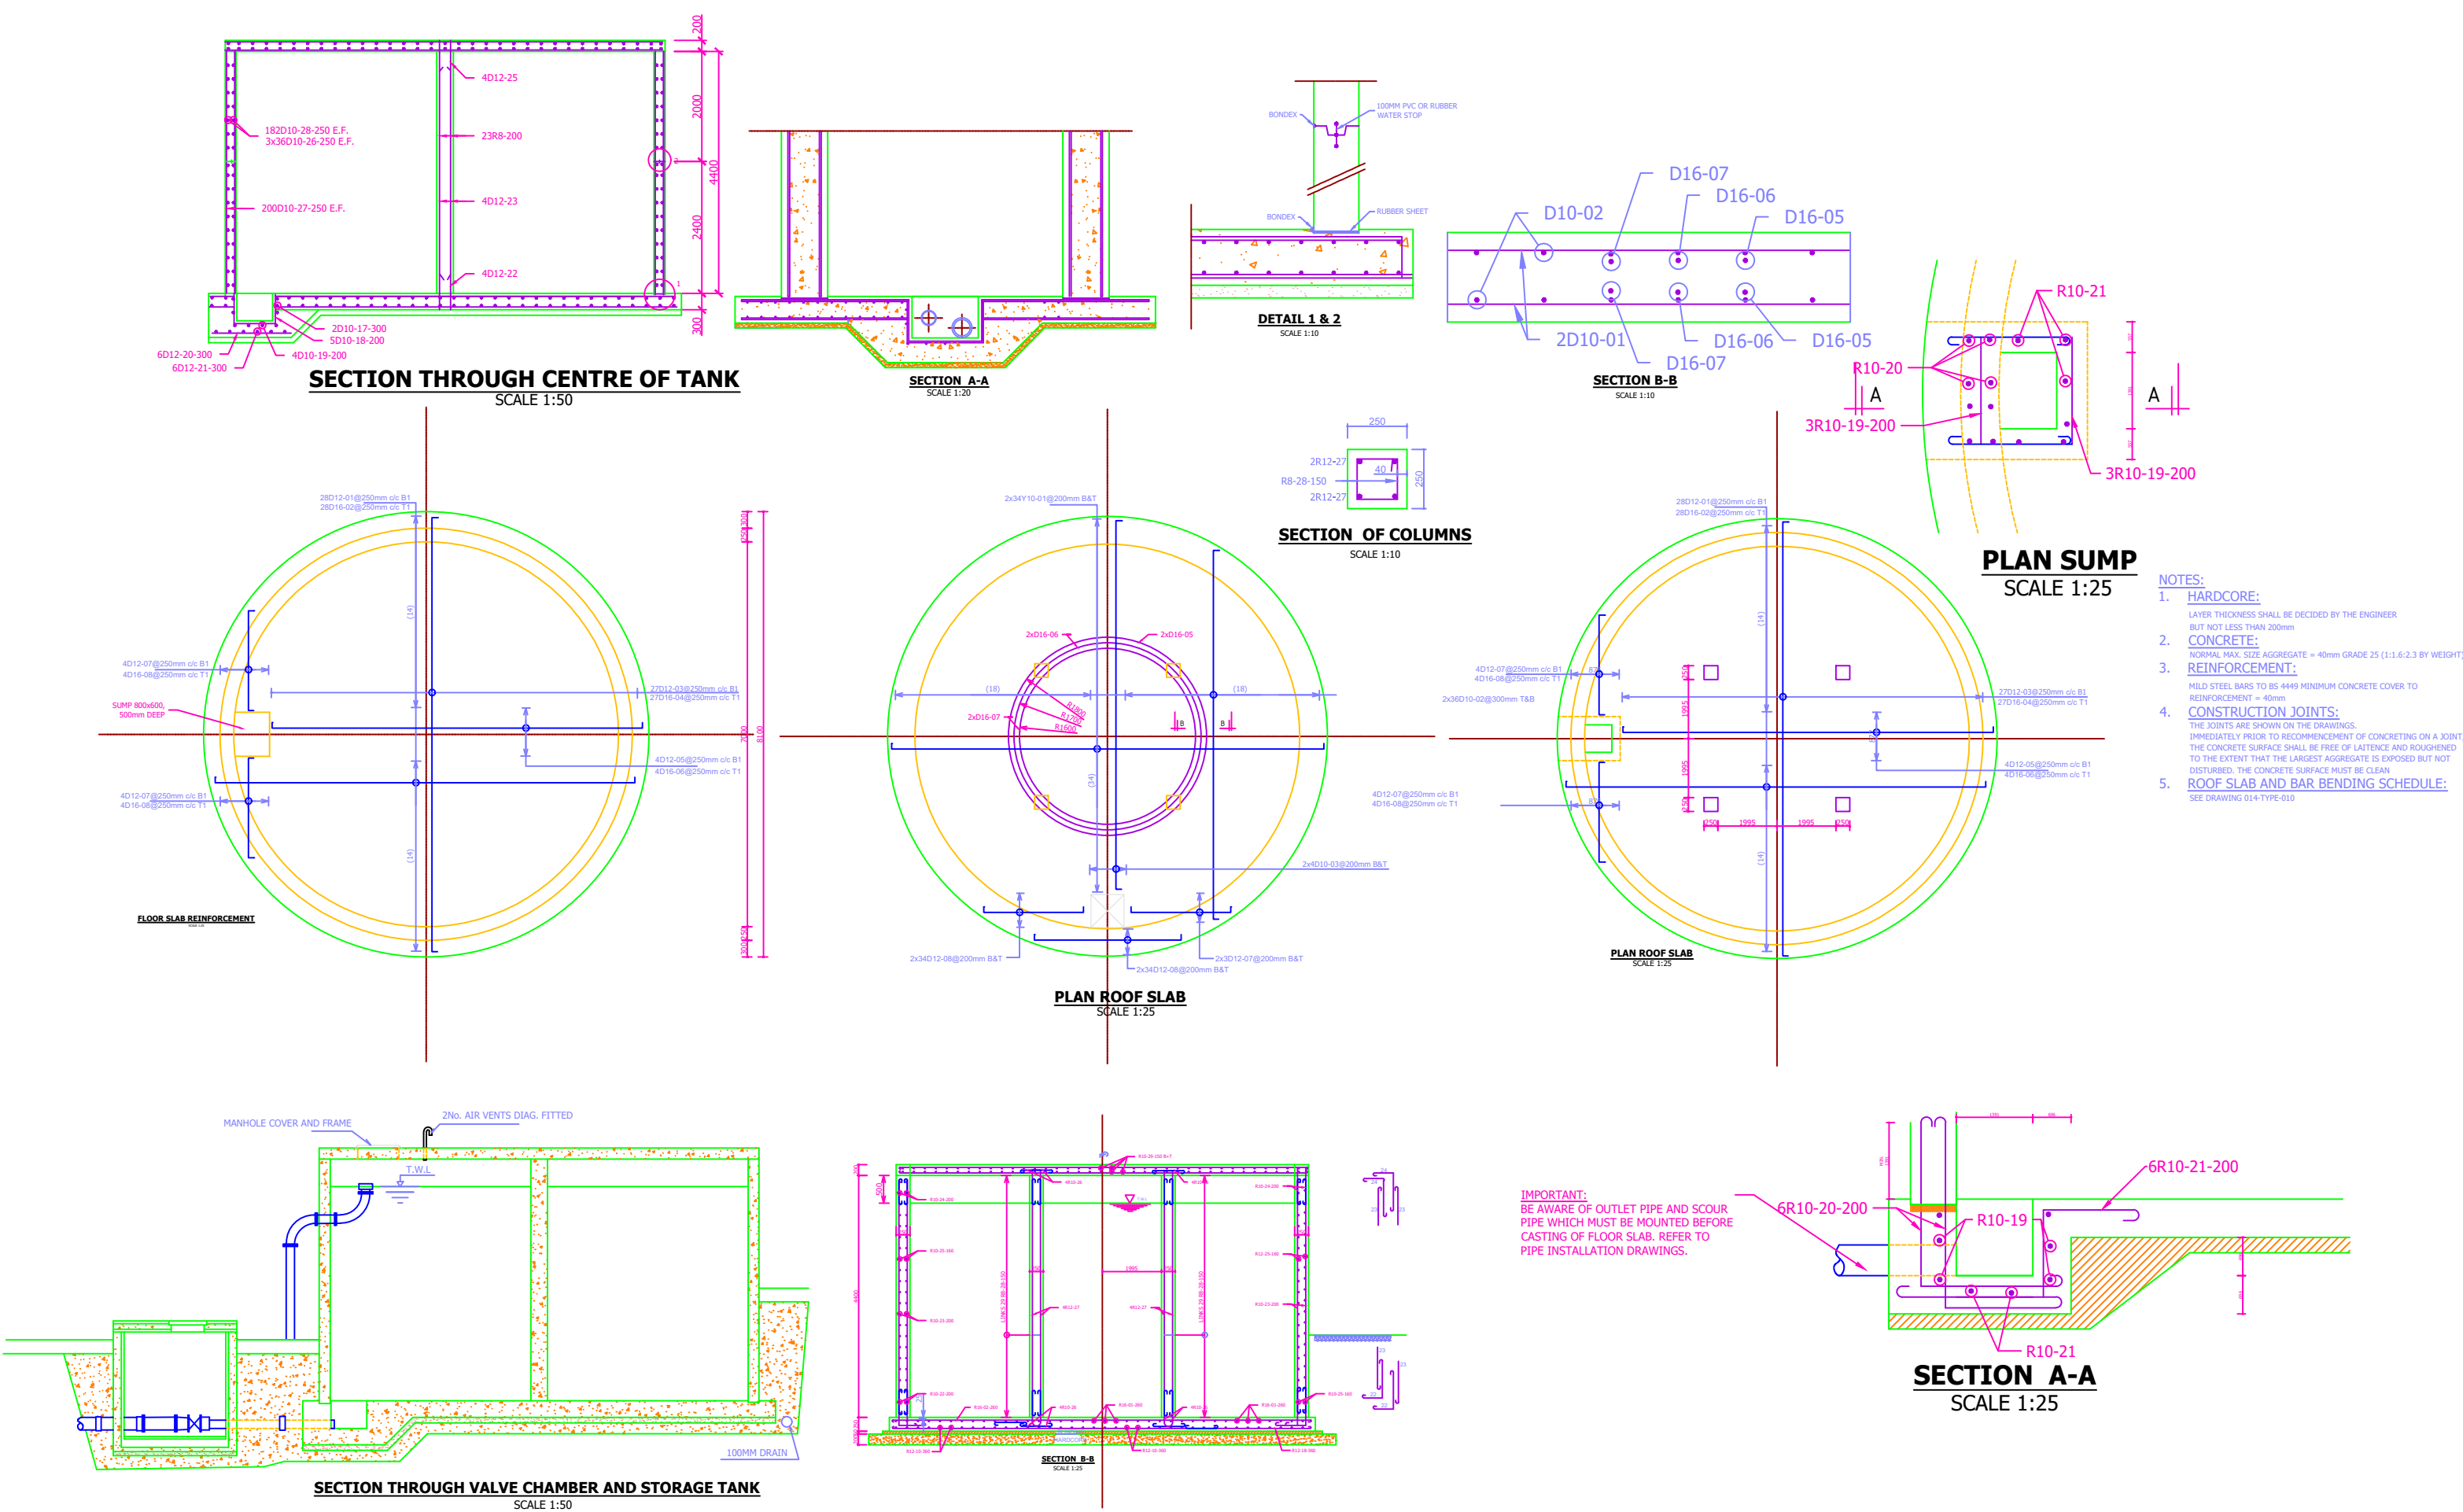

GENERAL NOTES:

- All dimensions are in mm unless otherwise stated.
- All dimensions to be read and confirmed on site before implementation.
- Given dimensions override scaled dimensions at all times. Dimensions should therefore be read and not at anytime scaled from the drawing.
- An open space of approx. 300mm longitudinally between solar array must be protect the system from wind action



DEPARTMENT OF WATER & SANITATION

DESIGN	CORNEL M. N.
DATE	SEPT./2024
DRAWN	CORNEL M. N.
DATE	AUG./2026
CHECKED	
DATE	
APPROVED	
DATE	